

H

H

G

G

F


F

E

E

D

D

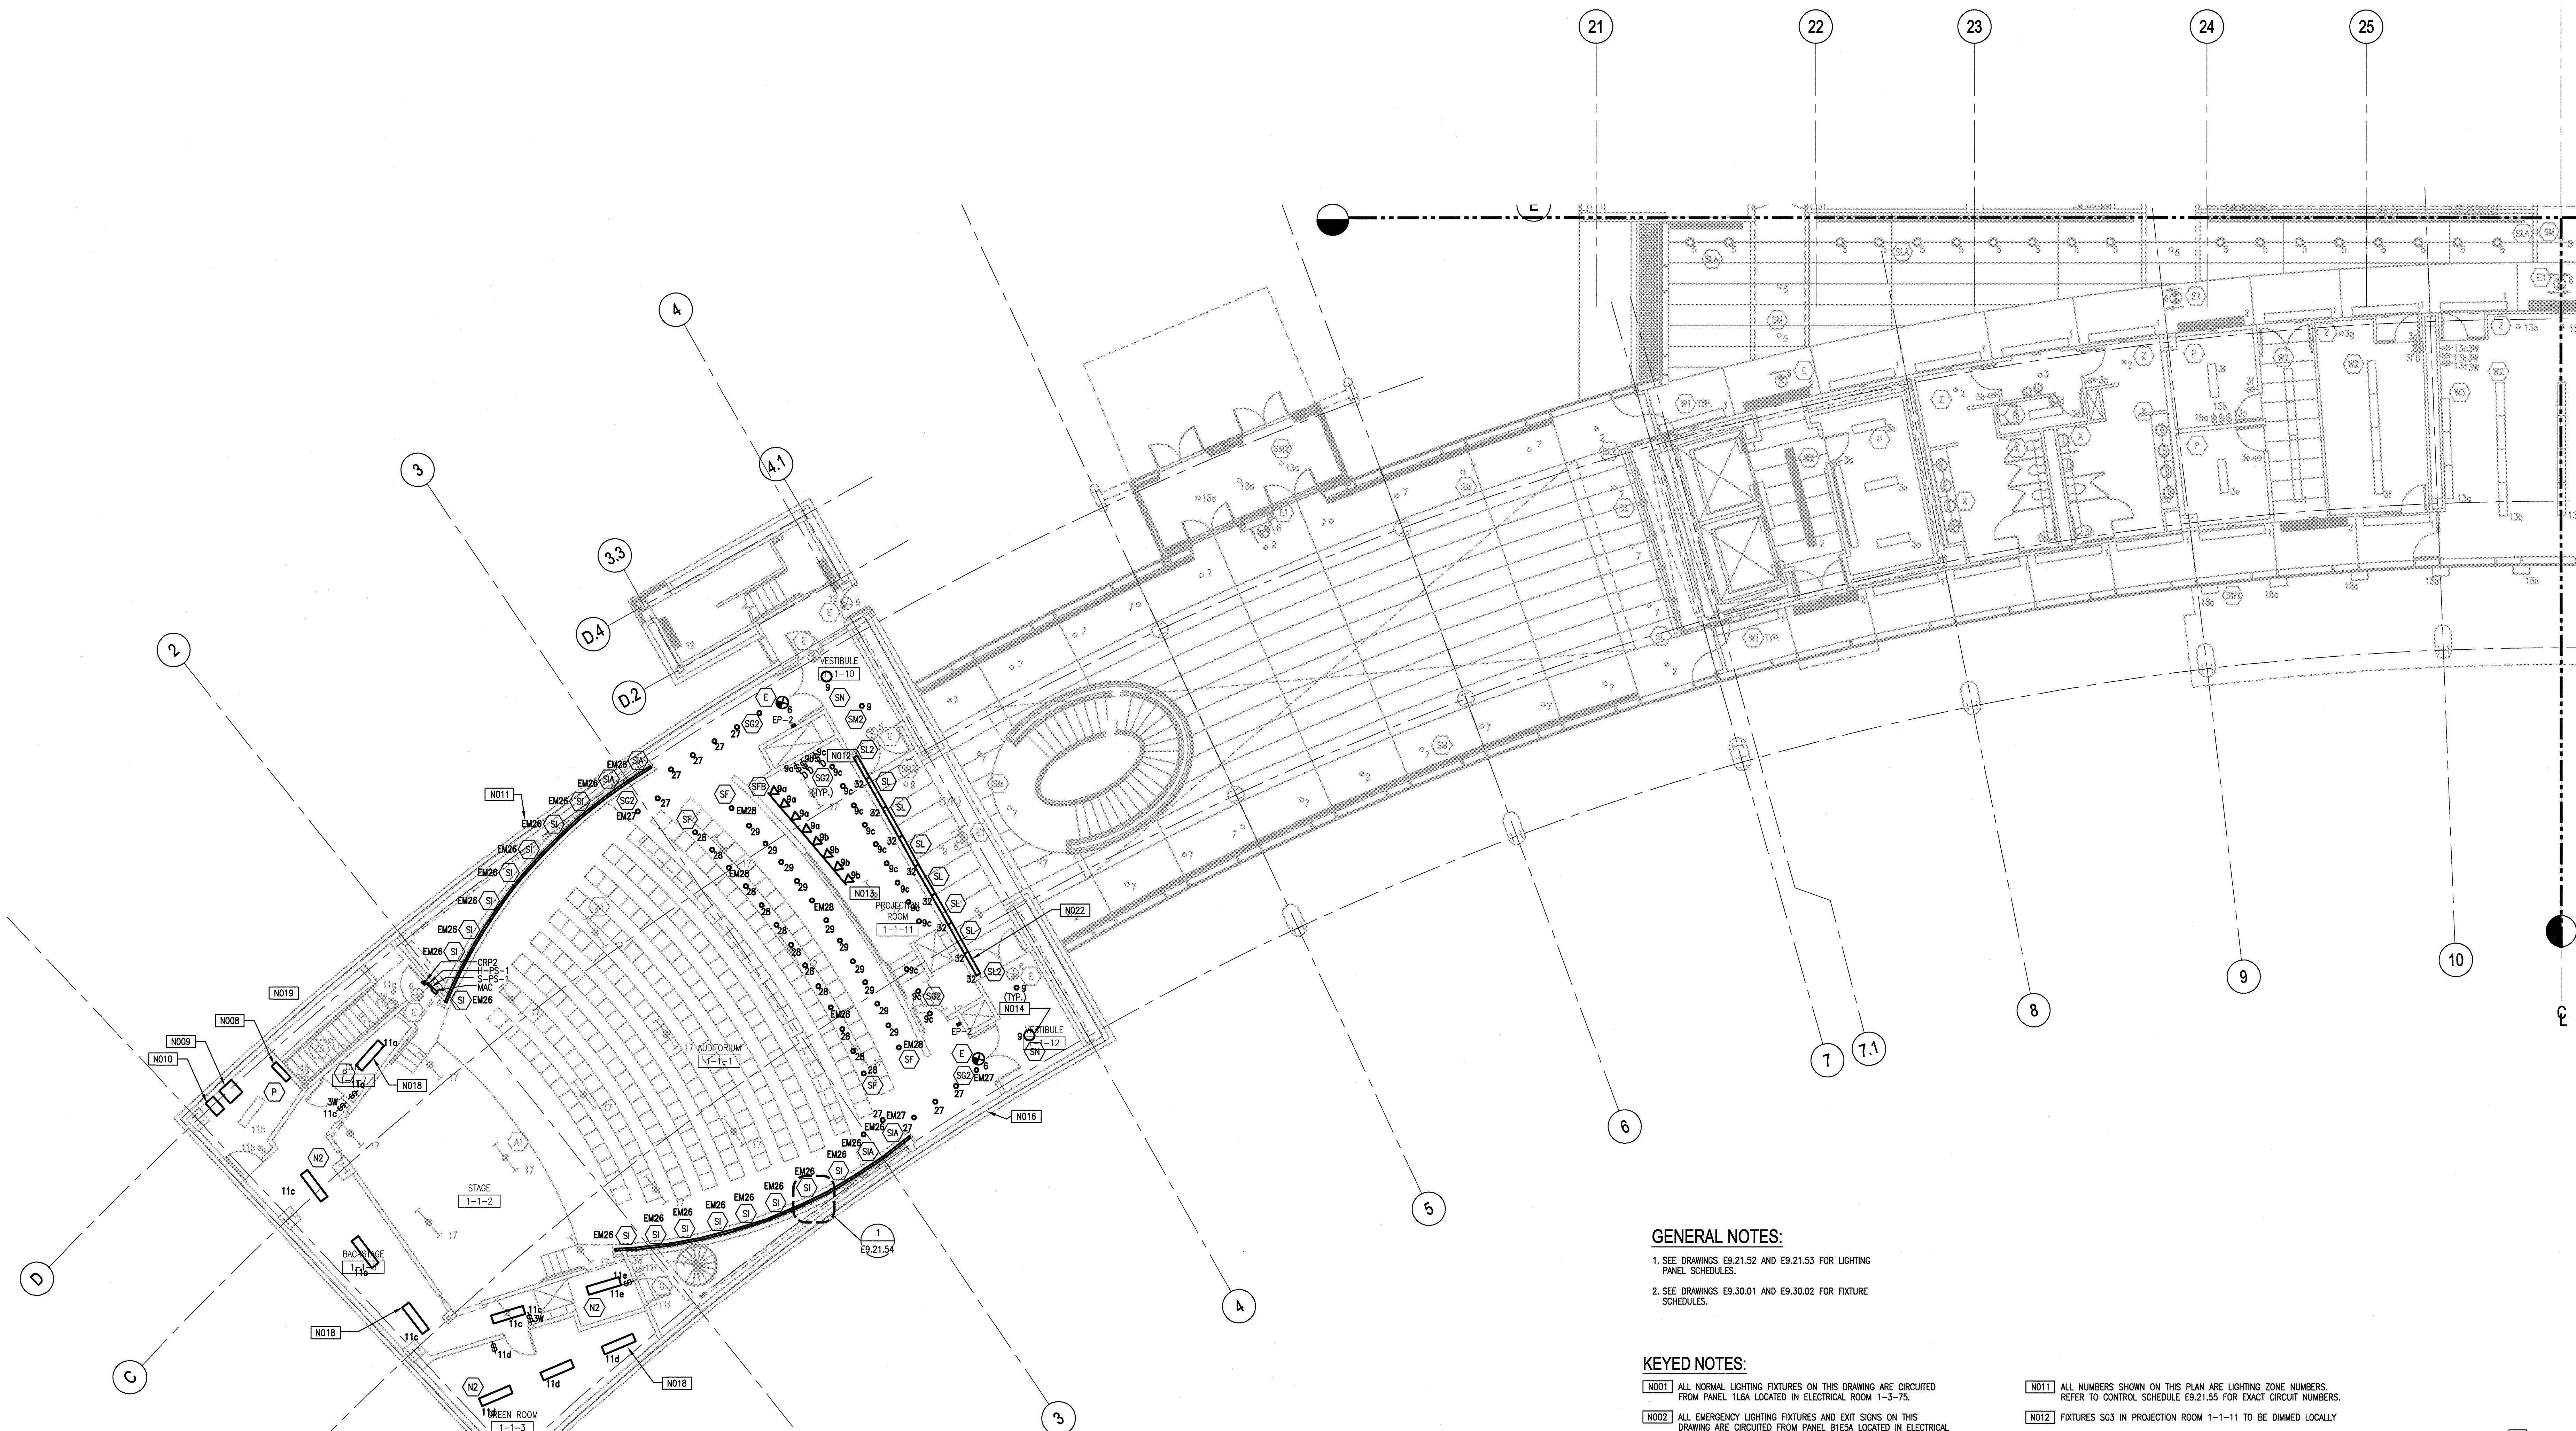

GENERAL NOTES:

1. SEE DRAWINGS E9.21.52 AND E9.21.53 FOR LIGHTING PANEL SCHEDULES.
2. SEE DRAWINGS E9.30.01 AND E9.30.02 FOR FIXTURE SCHEDULES.

KEYED NOTES:

- N001** ALL NORMAL LIGHTING FIXTURES ON THIS DRAWING ARE CIRCUITED FROM PANEL 115A LOCATED IN ELECTRICAL ROOM 1-3-75.
- N002** ALL EMERGENCY LIGHTING FIXTURES AND EXIT SIGNS ON THIS DRAWING ARE CIRCUITED FROM PANEL 115A LOCATED IN ELECTRICAL ROOM 1-3-75.

- N011** ALL NUMBERS SHOWN ON THIS PLAN ARE LIGHTING ZONE NUMBERS. REFER TO CONTROL SCHEDULE E9.21.55 FOR EXACT CIRCUIT NUMBERS.
- N012** FIXTURES S63 IN PROJECTION ROOM 1-1-11 TO BE DIMMED LOCALLY